



# BROWN'S MART THEATRE - ALL SEATING LAYOUTS - PAGE 1


LAYOUT 1A - HOUSE STANDARD - TOTAL 95 SEATS. REFER BMT-SL-01A.

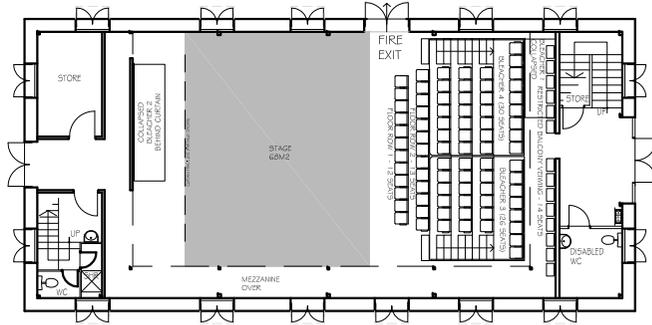


LAYOUT 1B - TOTAL 95 SEATS. REFER BMT-SL-01B.

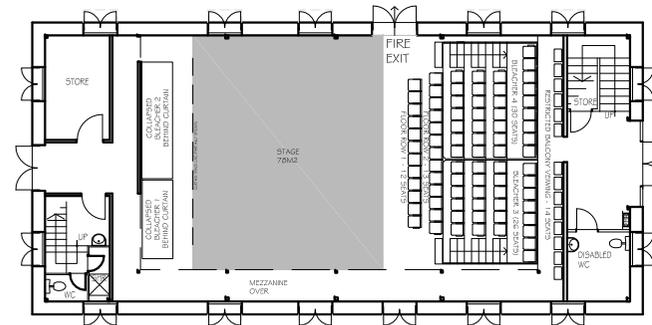


LAYOUT 2 - TOTAL 81 SEATS. REFER BMT-SL-02.

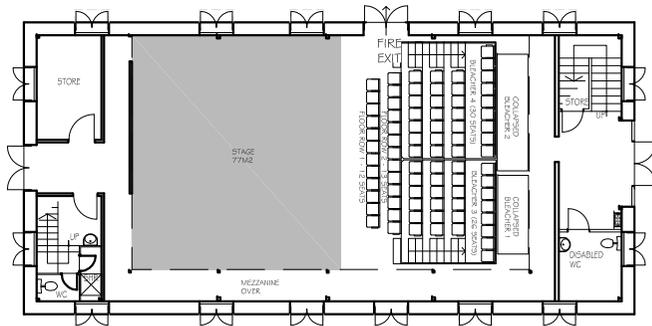

LAYOUT 3 - TOTAL 196 SEATS. REFER BMT-SL-03.

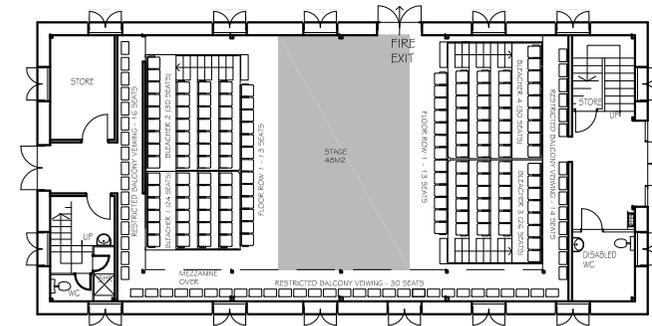

LAYOUT 4 - TOTAL 194 SEATS. REFER BMT-SL-04.

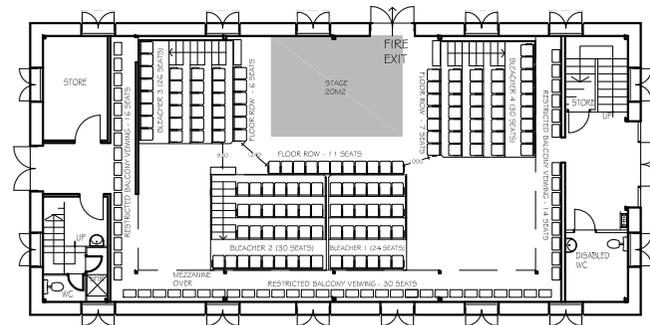

SCALE BAR




TITLE: BROWN'S MART THEATRE - ALL SEATING LAYOUTS  
 REV: 2 DATE: 26.2.16  
 SCALE: 1:300 at A4  
 For enquiries contact [venue@brownsmart.com.au](mailto:venue@brownsmart.com.au)

DRAWING NAME: ALL SEATING LAYOUTS - PAGE 1  
 DRAWING NUMBER:  
**BMT-SL-00-1**


NOTES  
 DIMENSIONS ARE ROUNDED OFF TO THE NEAREST 10mm.




LAYOUT 5A - TOTAL 130 SEATS. REFER BMT-SL-05A.

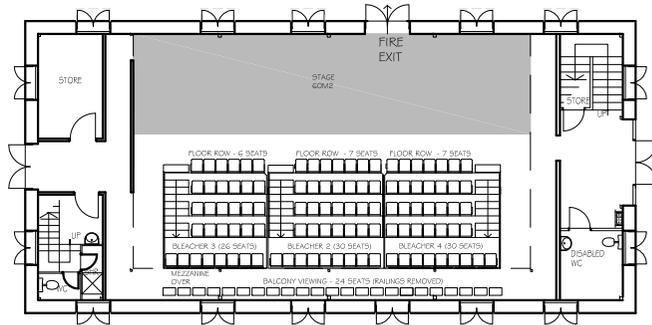


LAYOUT 5B - TOTAL 166 SEATS. REFER BMT-SL-05B.

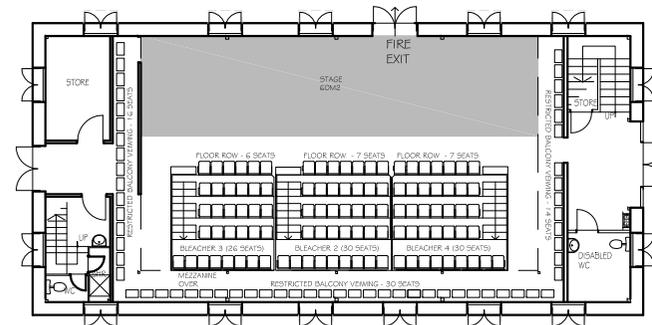


LAYOUT 6 - TOTAL 106 SEATS. REFER BMT-SL-06.

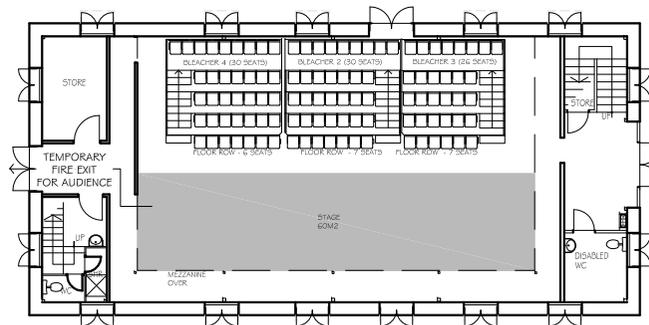

LAYOUT 7A - TOTAL 115 SEATS. REFER BMT-SL-07A.

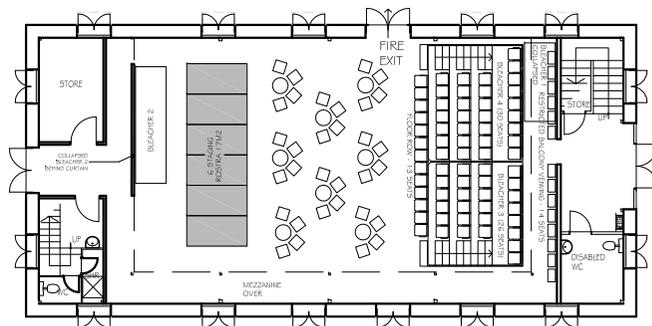

LAYOUT 7B - TOTAL 115 SEATS. REFER BMT-SL-07B.

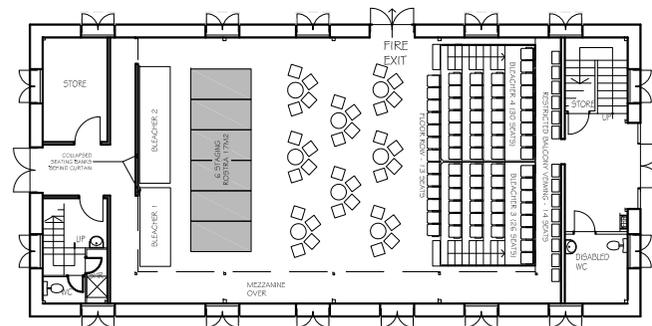

SCALE BAR




TITLE: BROWN'S MART THEATRE - ALL SEATING LAYOUTS  
 REV: 1 DATE: 28.3.15  
 SCALE: 1:300 at A4  
 For enquiries contact venue@brownsmart.com.au

DRAWING NAME: ALL SEATING LAYOUTS - PAGE 2  
 DRAWING NUMBER:  
 BMT-SL-00-2

NOTES  
 DIMENSIONS ARE ROUNDED OFF TO THE NEAREST 10mm.



SEATING LAYOUT 1A - HOUSE STANDARD - 81 SEATS + 14 RESTRICTED BALCONY SEATS = 95 SEATS

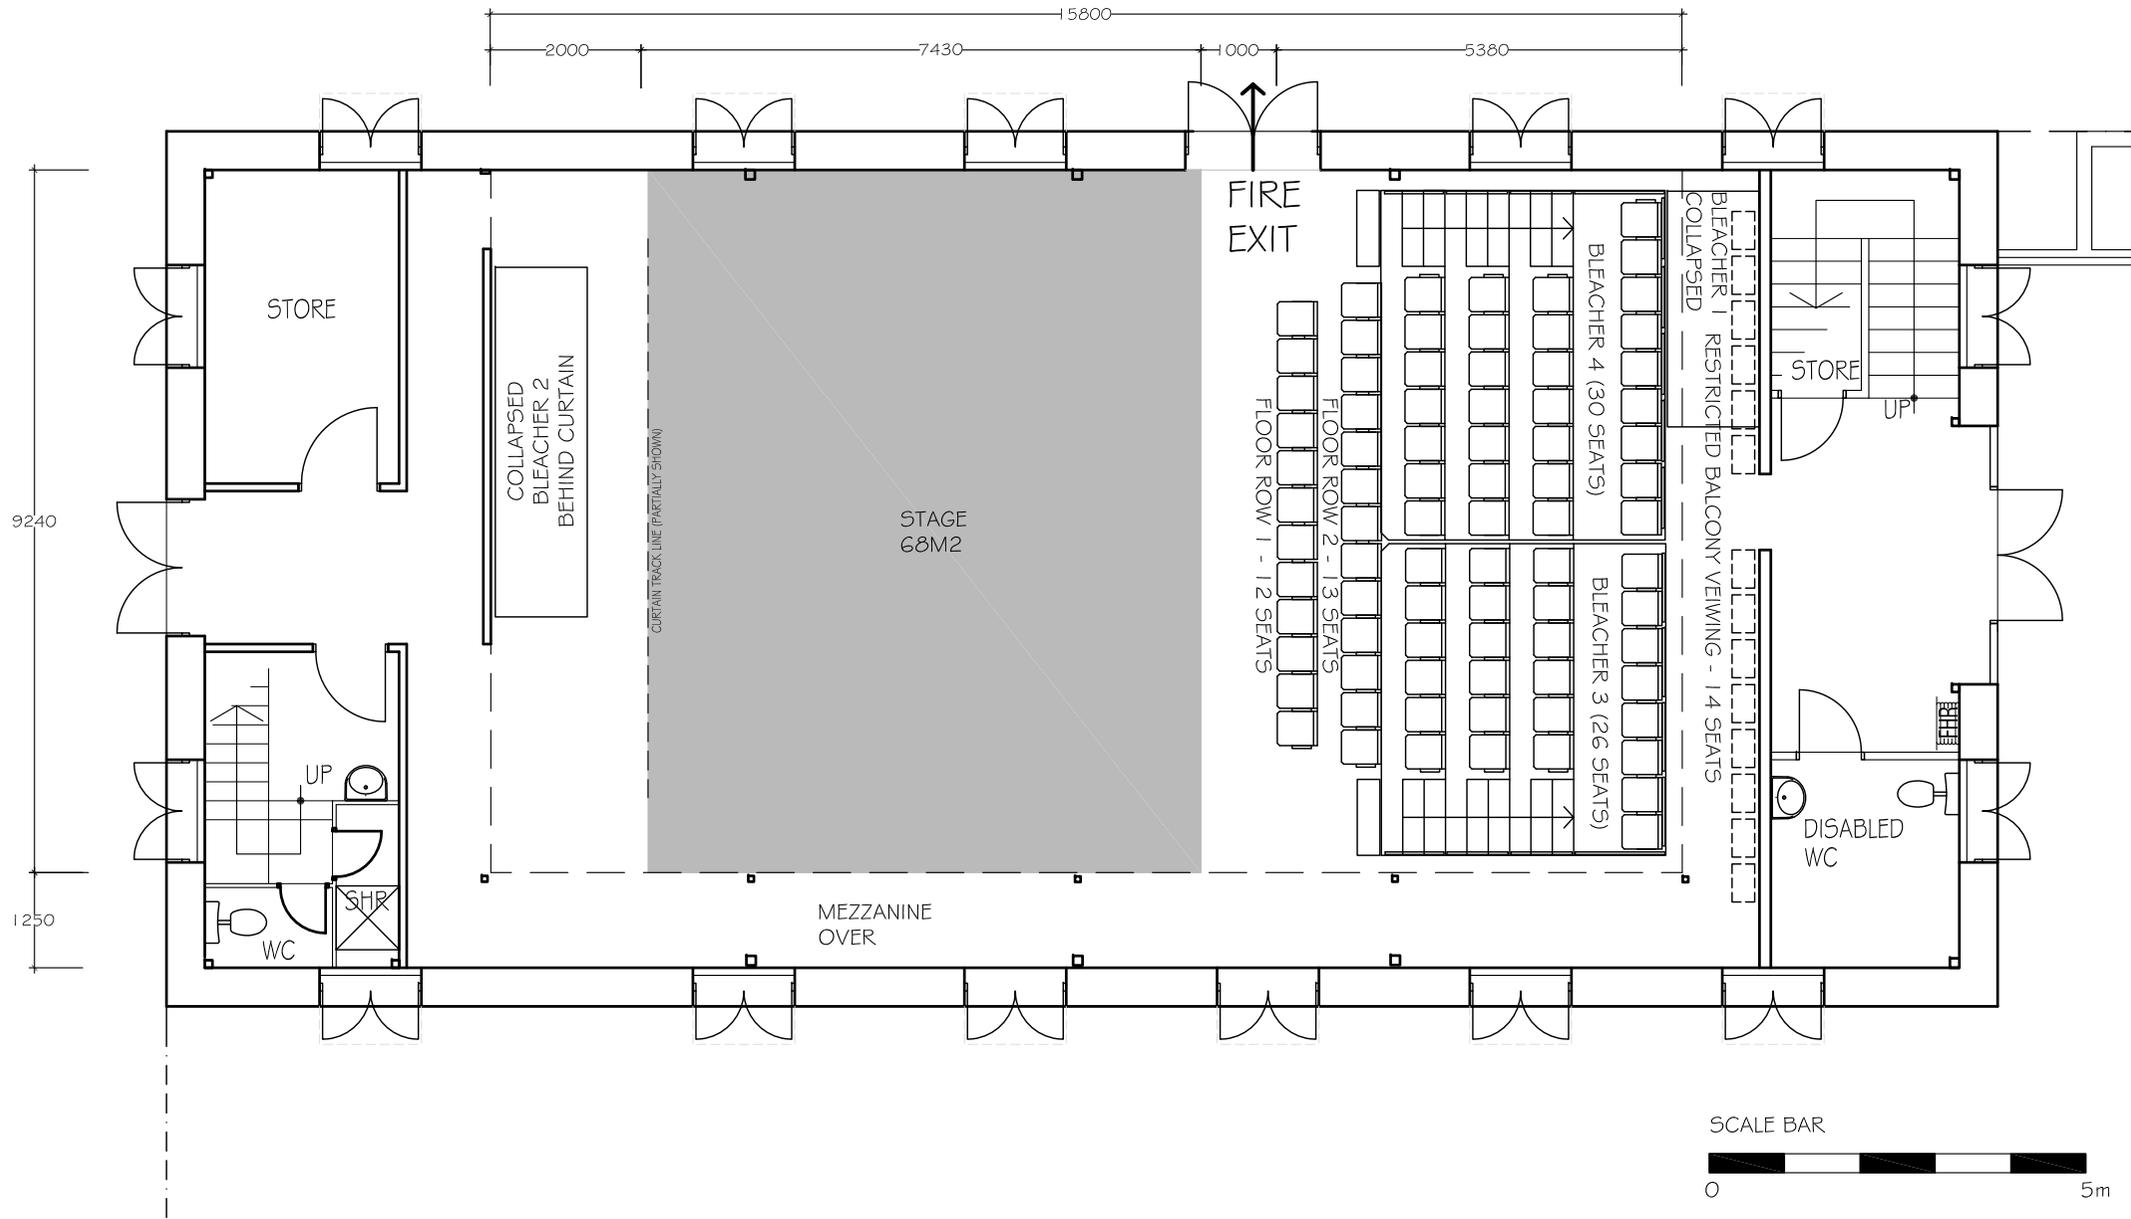


TITLE: BROWN'S MART THEATRE - SEATING LAYOUT 1A  
 REV: 1 DATE: 28.3.15  
 SCALE: 1:100 at A4  
 For enquiries contact [venue@brownsmart.com.au](mailto:venue@brownsmart.com.au)

DRAWING NAME: SEATING LAYOUT 1A  
 DRAWING NUMBER:  
**BMT-SL-01A**

NOTES  
 FIRE EXIT MUST BE KEPT CLEAR OF ALL OBSTRUCTIONS.  
 DIMENSIONS ARE ROUNDED OFF TO THE NEAREST 10mm.



SEATING LAYOUT 1B - 81 SEATS + 14 RESTRICTED BALCONY SEATS = 95 SEATS

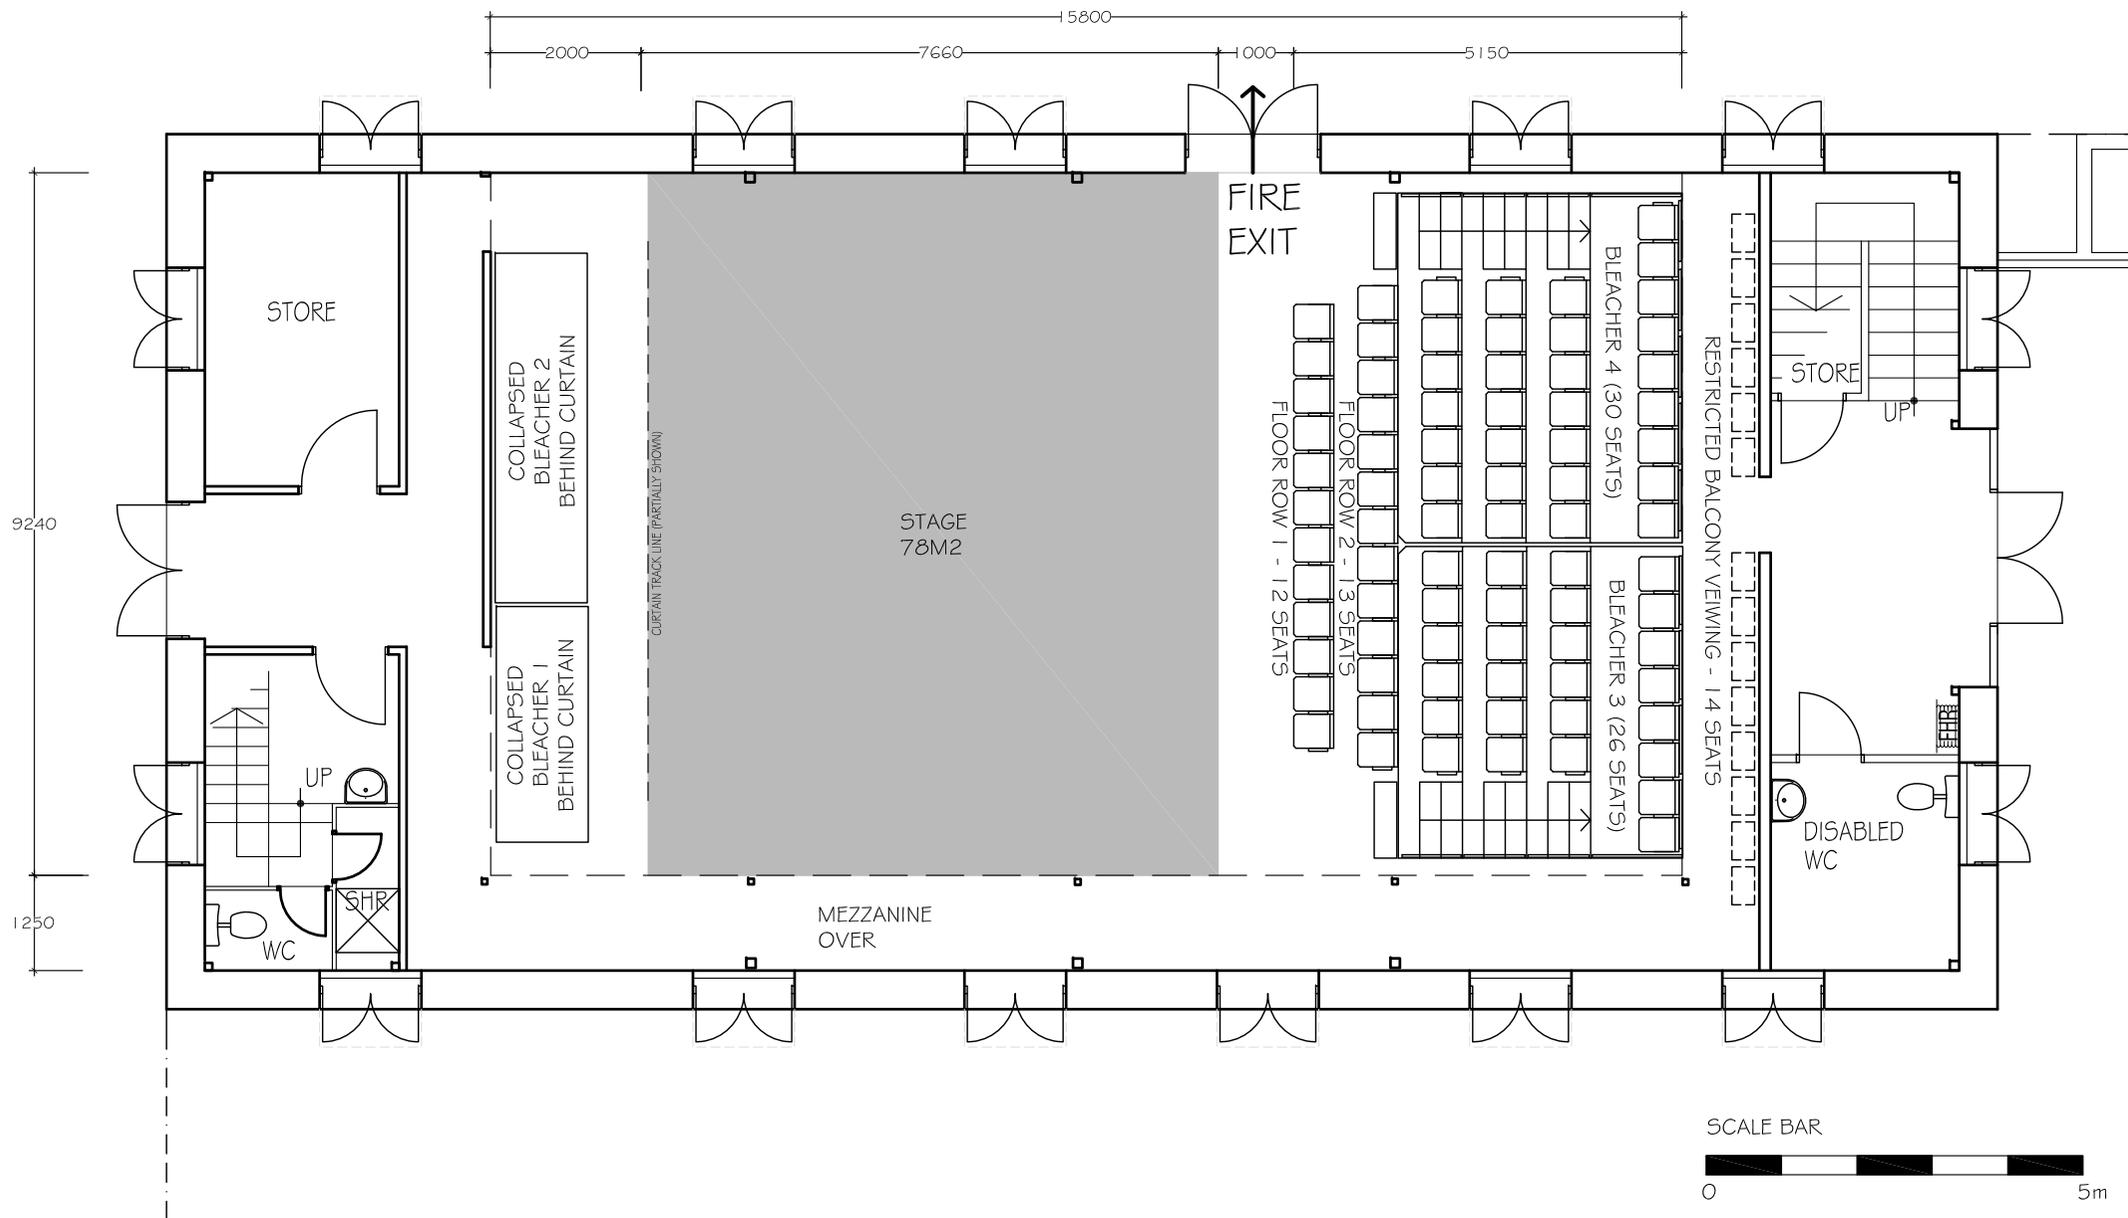



TITLE: BROWN'S MART THEATRE - SEATING LAYOUT 1B  
 REV: 1 DATE: 28.3.15  
 SCALE: 1:100 at A4  
 For enquiries contact [venue@brownsmart.com.au](mailto:venue@brownsmart.com.au)

DRAWING NAME: SEATING LAYOUT 1B  
 DRAWING NUMBER:  
**BMT-SL-01B**

NOTES  
 FIRE EXIT MUST BE KEPT CLEAR OF ALL OBSTRUCTIONS.  
 DIMENSIONS ARE ROUNDED OFF TO THE NEAREST 10mm.



# SEATING LAYOUT 2 - TOTAL 81 SEATS

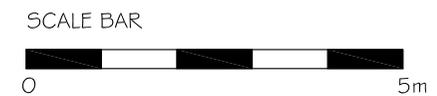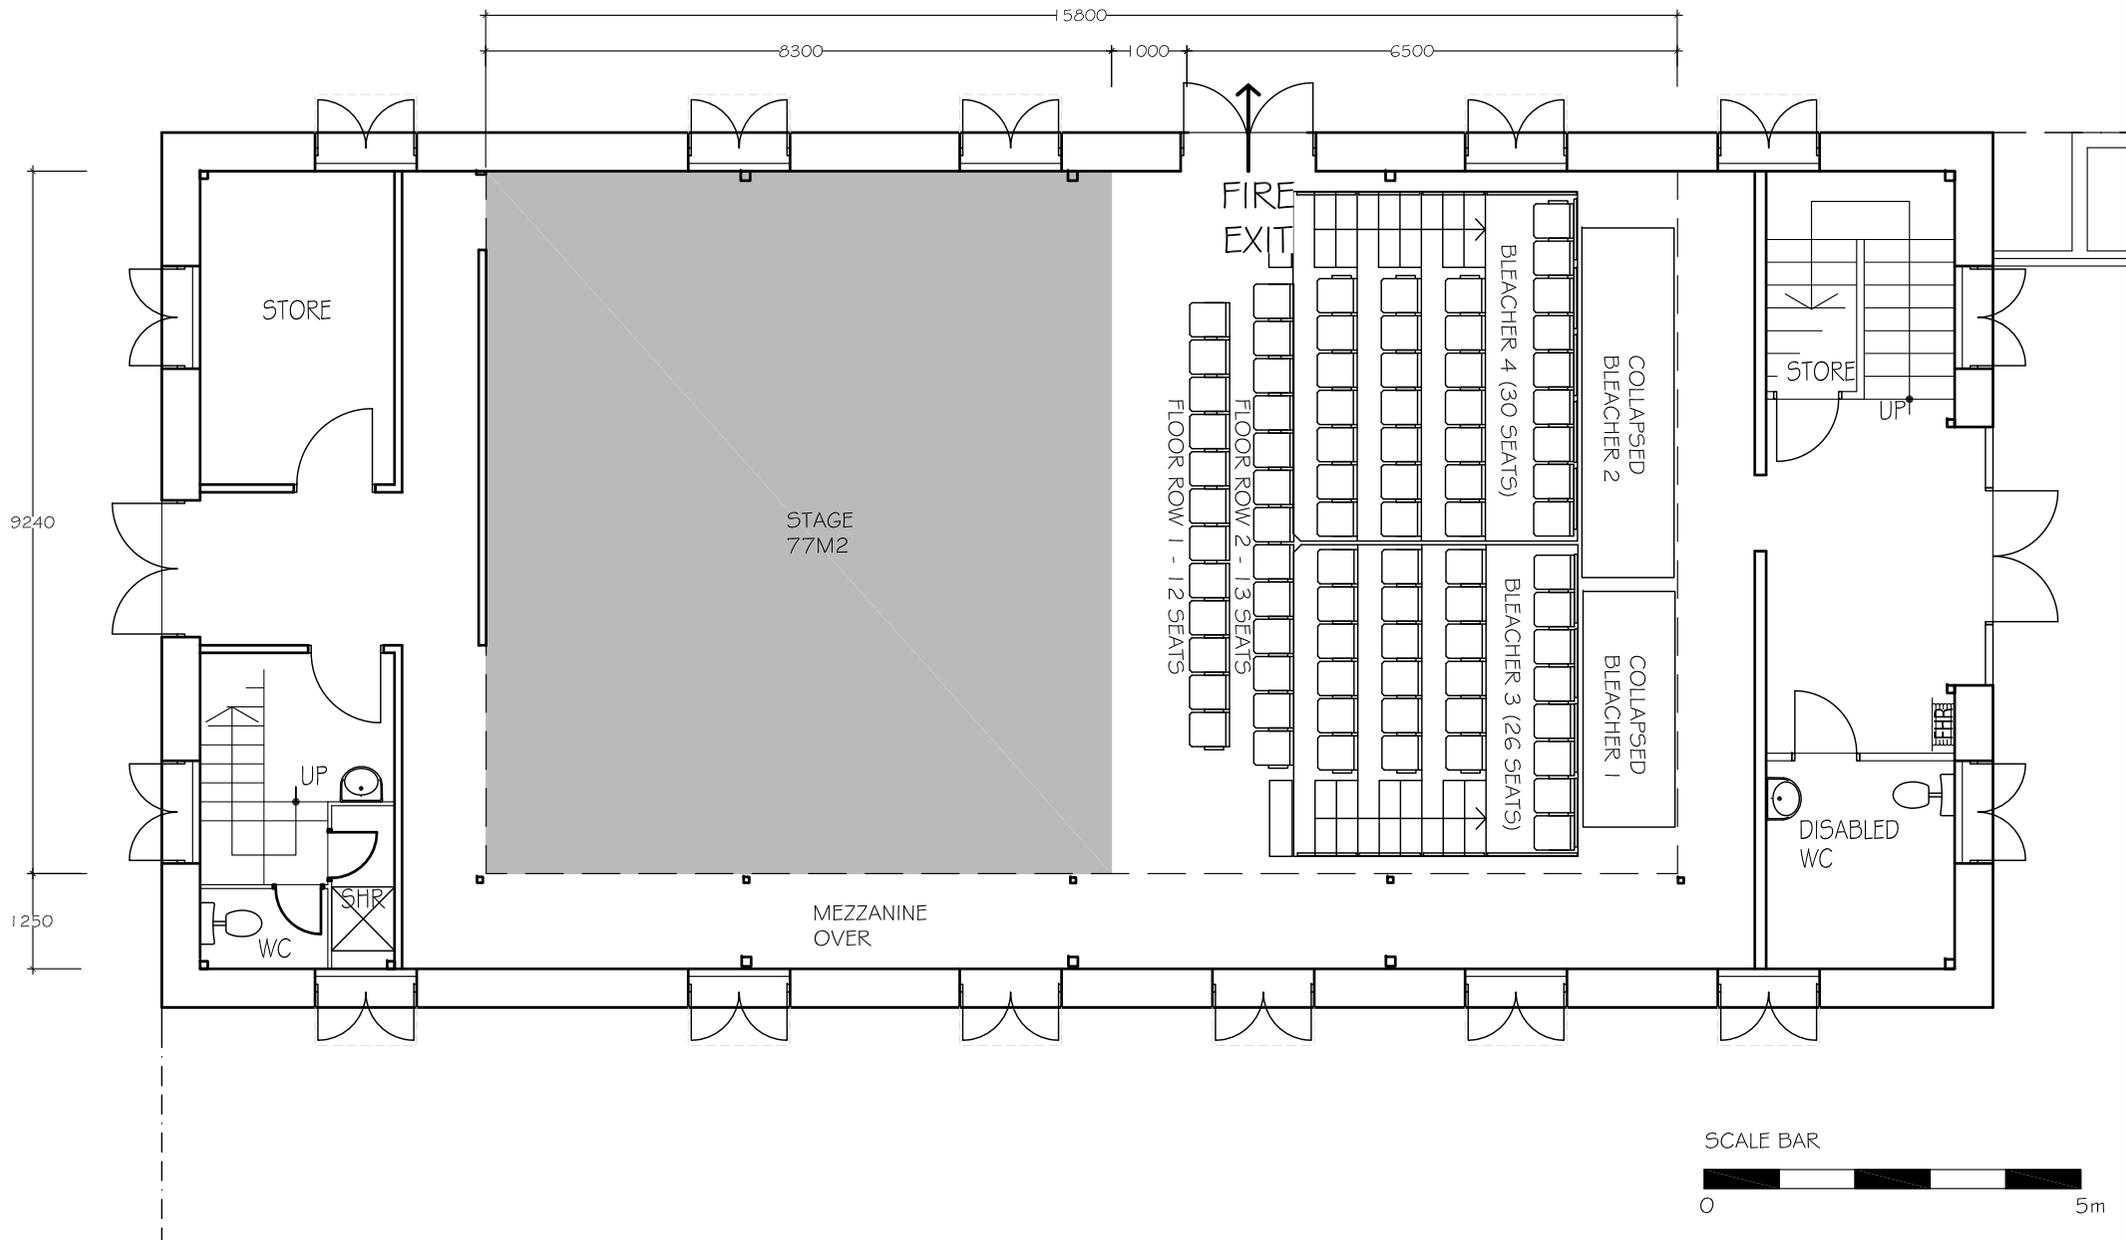


TITLE: BROWN'S MART THEATRE - SEATING LAYOUT 2  
 REV: 1 DATE: 28.3.15  
 SCALE: 1:100 at A4  
 For enquiries contact [venue@brownsmart.com.au](mailto:venue@brownsmart.com.au)

DRAWING NAME: SEATING LAYOUT 2  
 DRAWING NUMBER:  
**BMT-SL-02**

NOTES  
 FIRE EXIT MUST BE KEPT CLEAR OF ALL OBSTRUCTIONS.  
 DIMENSIONS ARE ROUNDED OFF TO THE NEAREST 10mm.



SEATING LAYOUT 3 - 136 SEATS + 60 BALCONY SEATS = TOTAL 196 SEATS

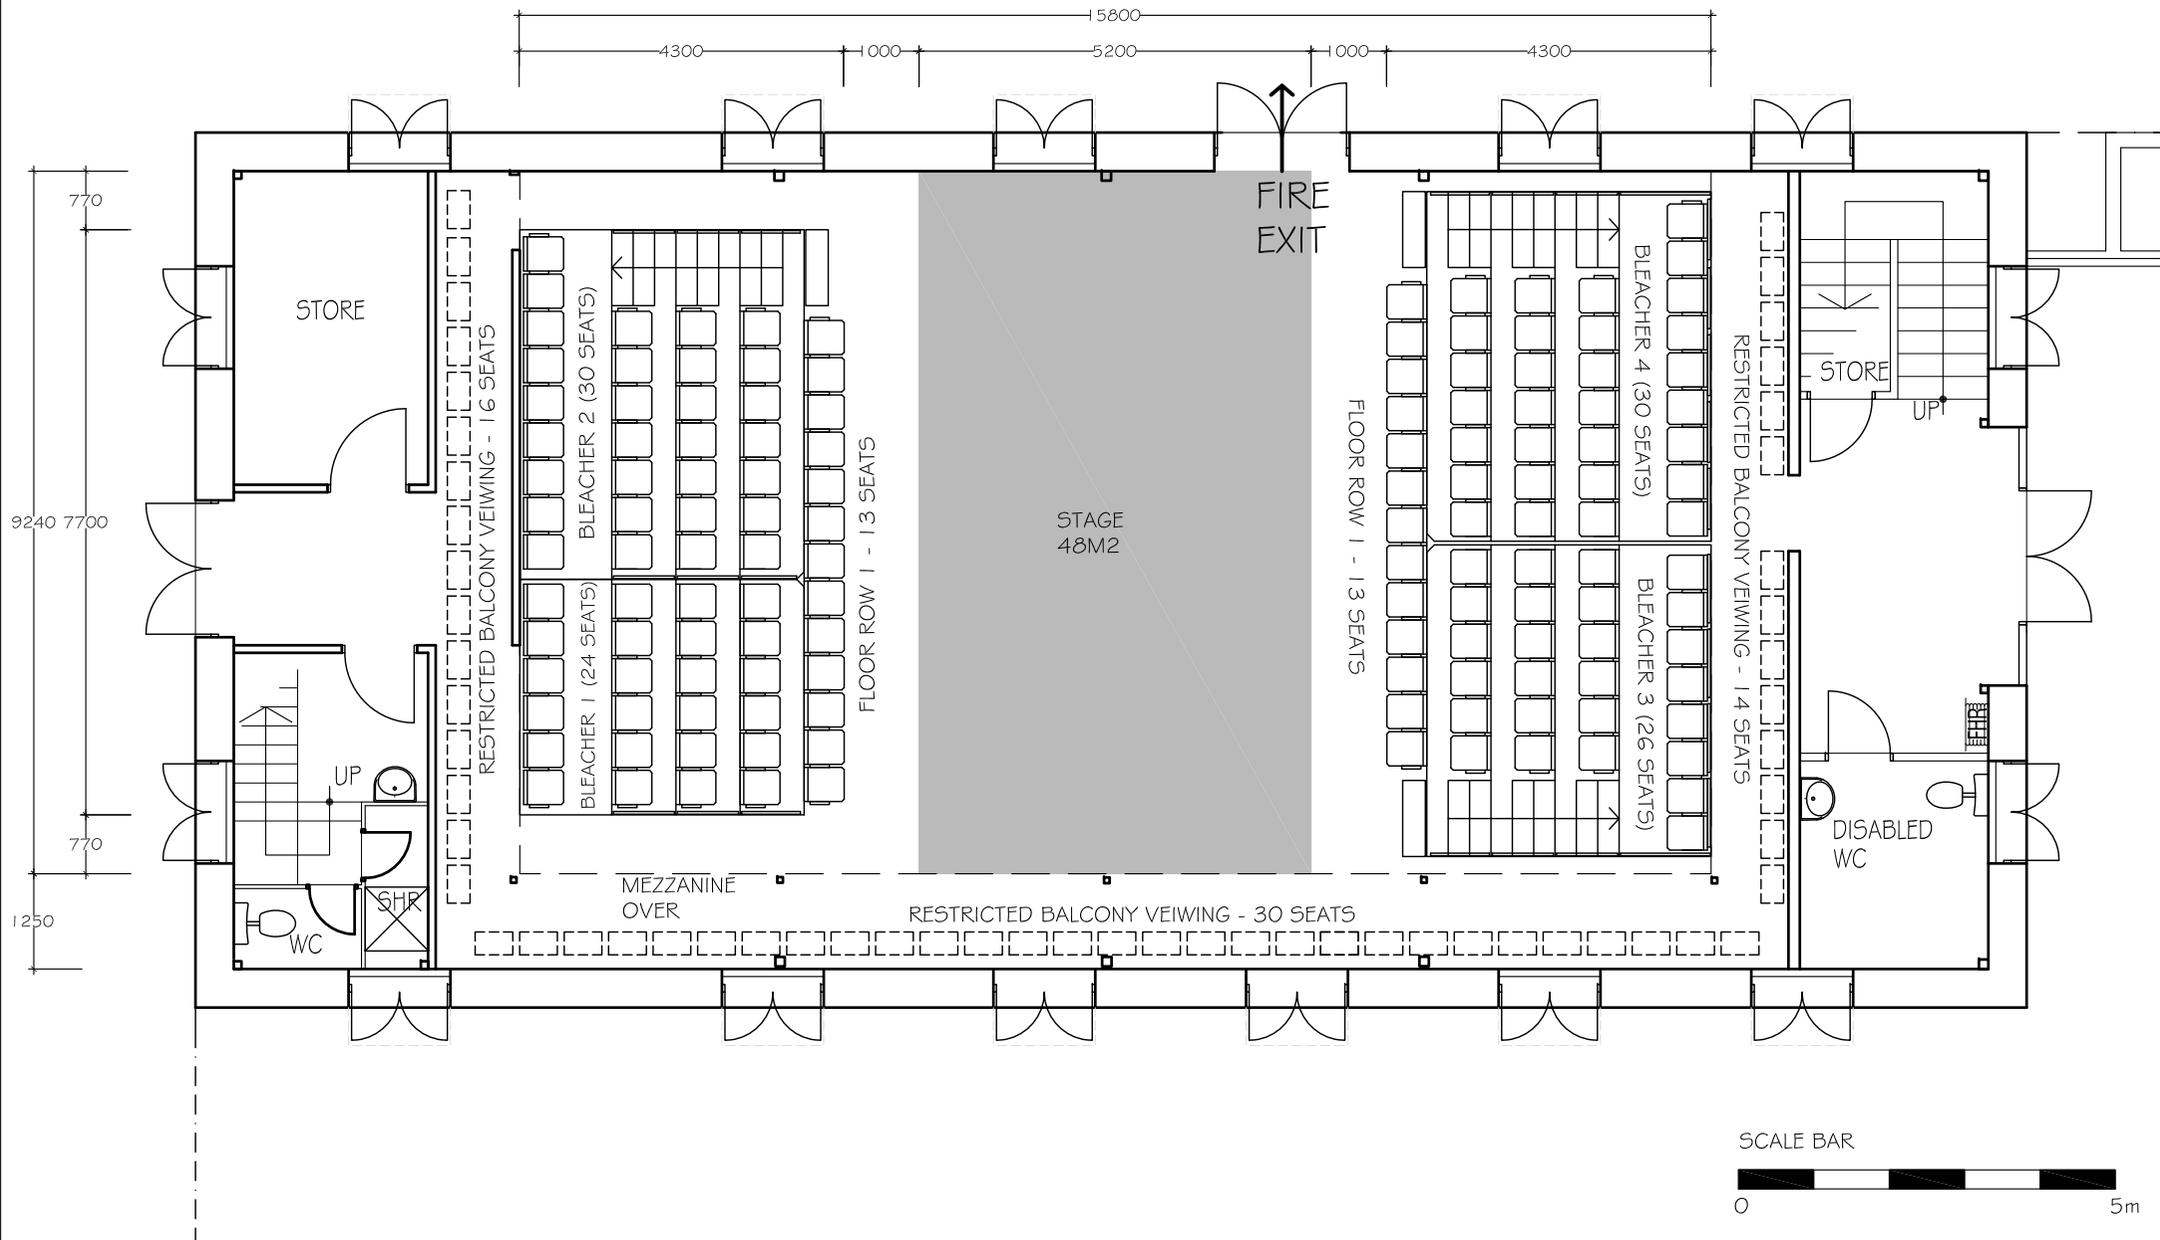


TITLE: BROWN'S MART THEATRE - SEATING LAYOUT 3  
 REV: 1 DATE: 28.3.15  
 SCALE: 1:100 at A4  
 For enquiries contact [venue@brownsmart.com.au](mailto:venue@brownsmart.com.au)

DRAWING NAME: SEATING LAYOUT 3  
 DRAWING NUMBER:  
**BMT-SL-03**

NOTES  
 FIRE EXIT MUST BE KEPT CLEAR OF ALL OBSTRUCTIONS.  
 DIMENSIONS ARE ROUNDED OFF TO THE NEAREST 10mm.



SEATING LAYOUT 4 - 134 SEATS + 60 BALCONY SEATS = TOTAL 194 SEATS

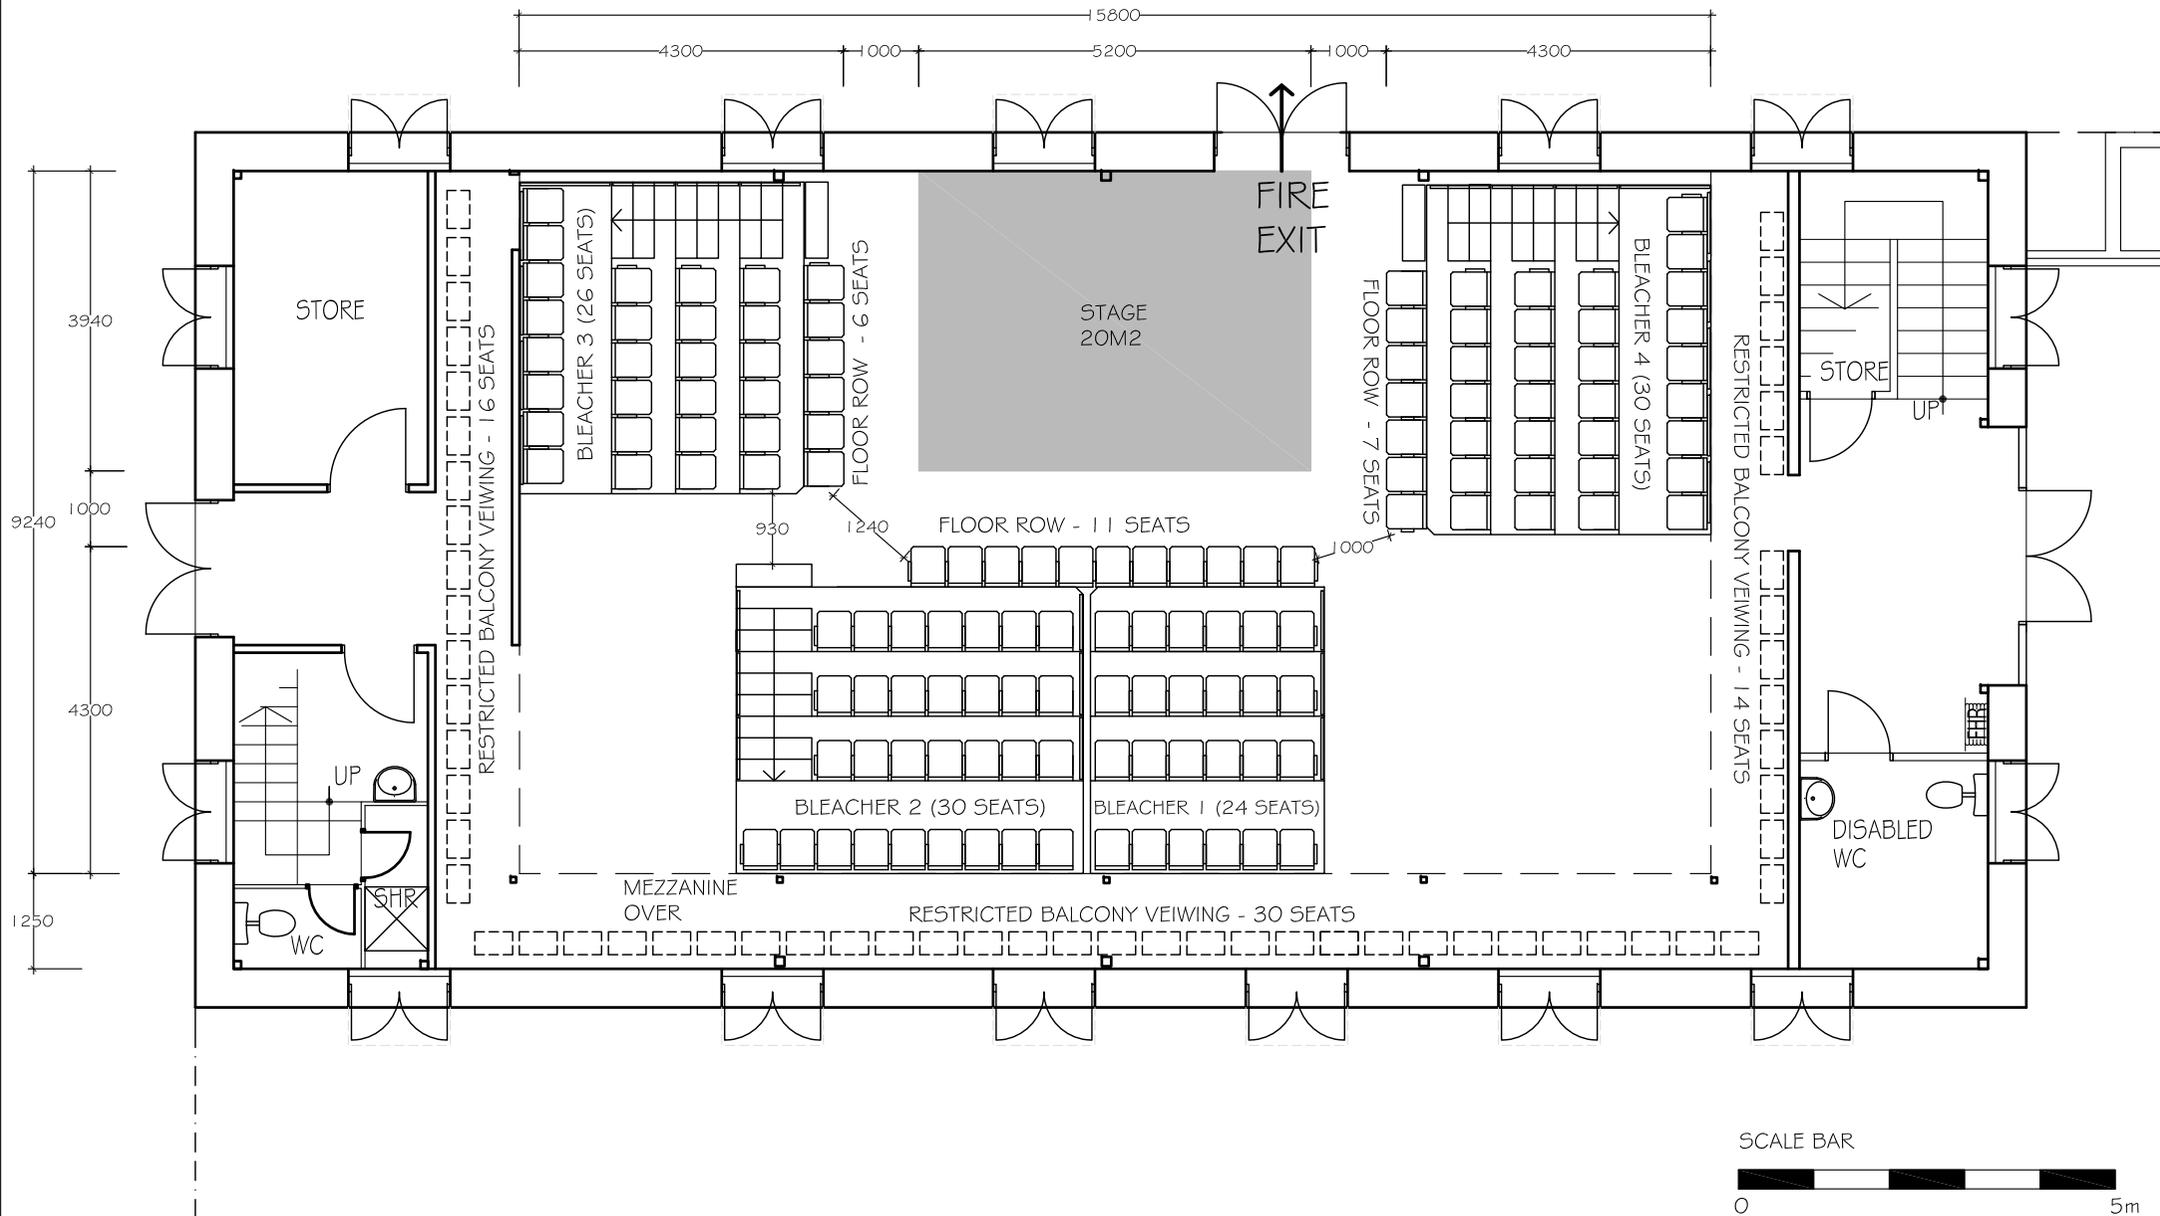


TITLE: BROWN'S MART THEATRE - SEATING LAYOUT 4  
 REV: 2 DATE: 26.2.16  
 SCALE: 1:100 at A4  
 For enquiries contact [venue@brownsmart.com.au](mailto:venue@brownsmart.com.au)

DRAWING NAME: SEATING LAYOUT 4  
 DRAWING NUMBER:  
 BMT-SL-04

NOTES  
 FIRE EXIT MUST BE KEPT CLEAR OF ALL OBSTRUCTIONS.  
 DIMENSIONS ARE ROUNDED OFF TO THE NEAREST 10mm.



SEATING LAYOUT 5A - 106 SEATS + 24 BALCONY SEATS = 130 SEATS

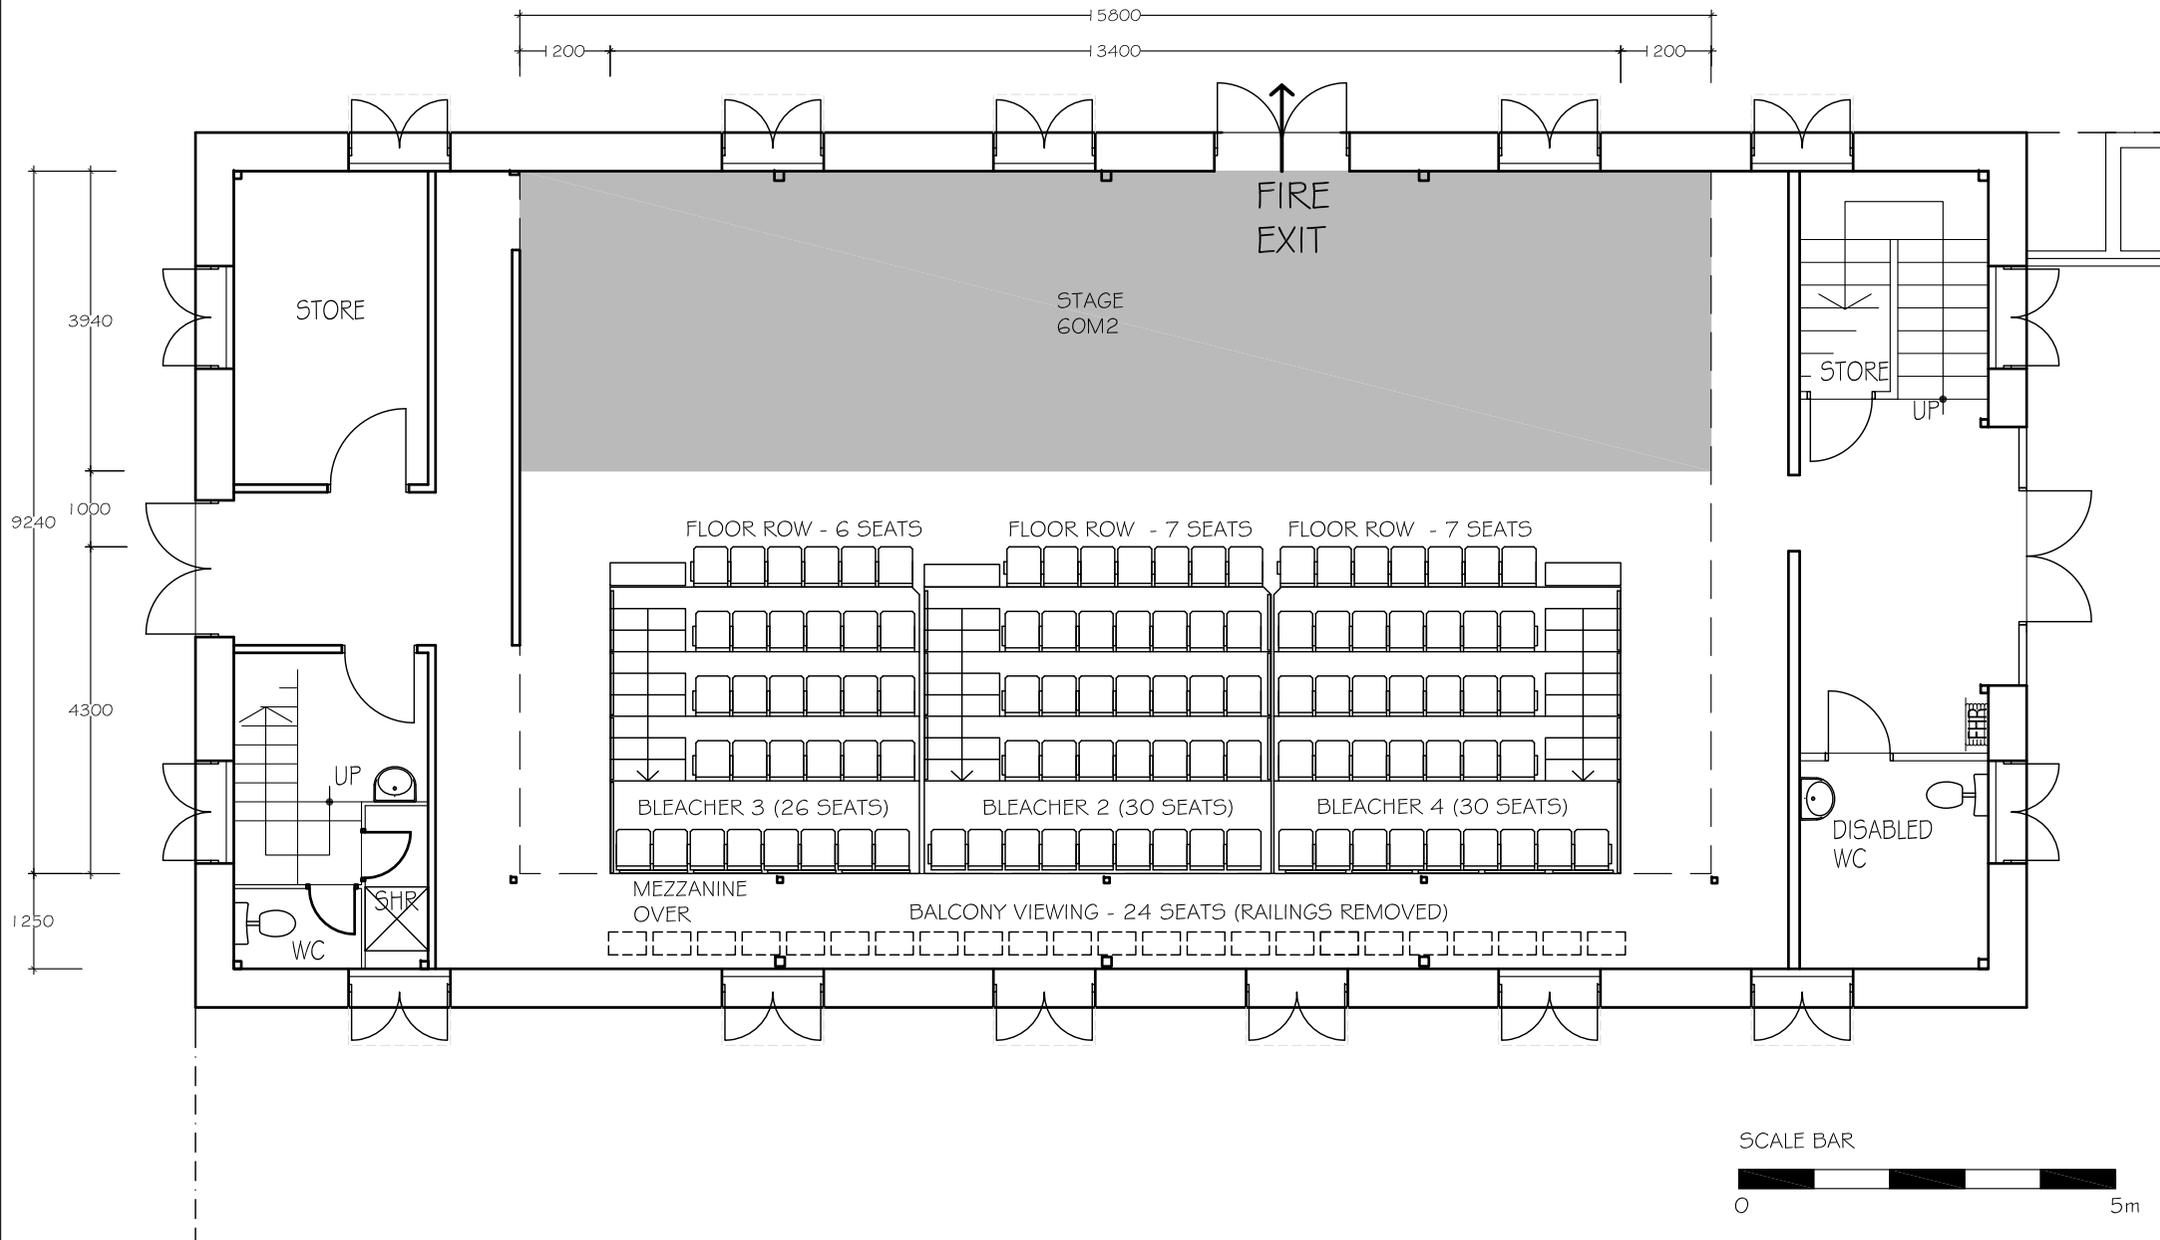


TITLE: BROWN'S MART THEATRE - SEATING LAYOUT 5A  
 REV: 1 DATE: 28.3.15  
 SCALE: 1:100 at A4  
 For enquiries contact [venue@brownsmart.com.au](mailto:venue@brownsmart.com.au)

DRAWING NAME: SEATING LAYOUT 5A  
 DRAWING NUMBER:  
 BMT-SL-05A

NOTES  
 FIRE EXIT MUST BE KEPT CLEAR OF ALL OBSTRUCTIONS.  
 DIMENSIONS ARE ROUNDED OFF TO THE NEAREST 10mm.



SEATING LAYOUT 5B - 106 SEATS + 60 BALCONY SEATS = TOTAL 166 SEATS

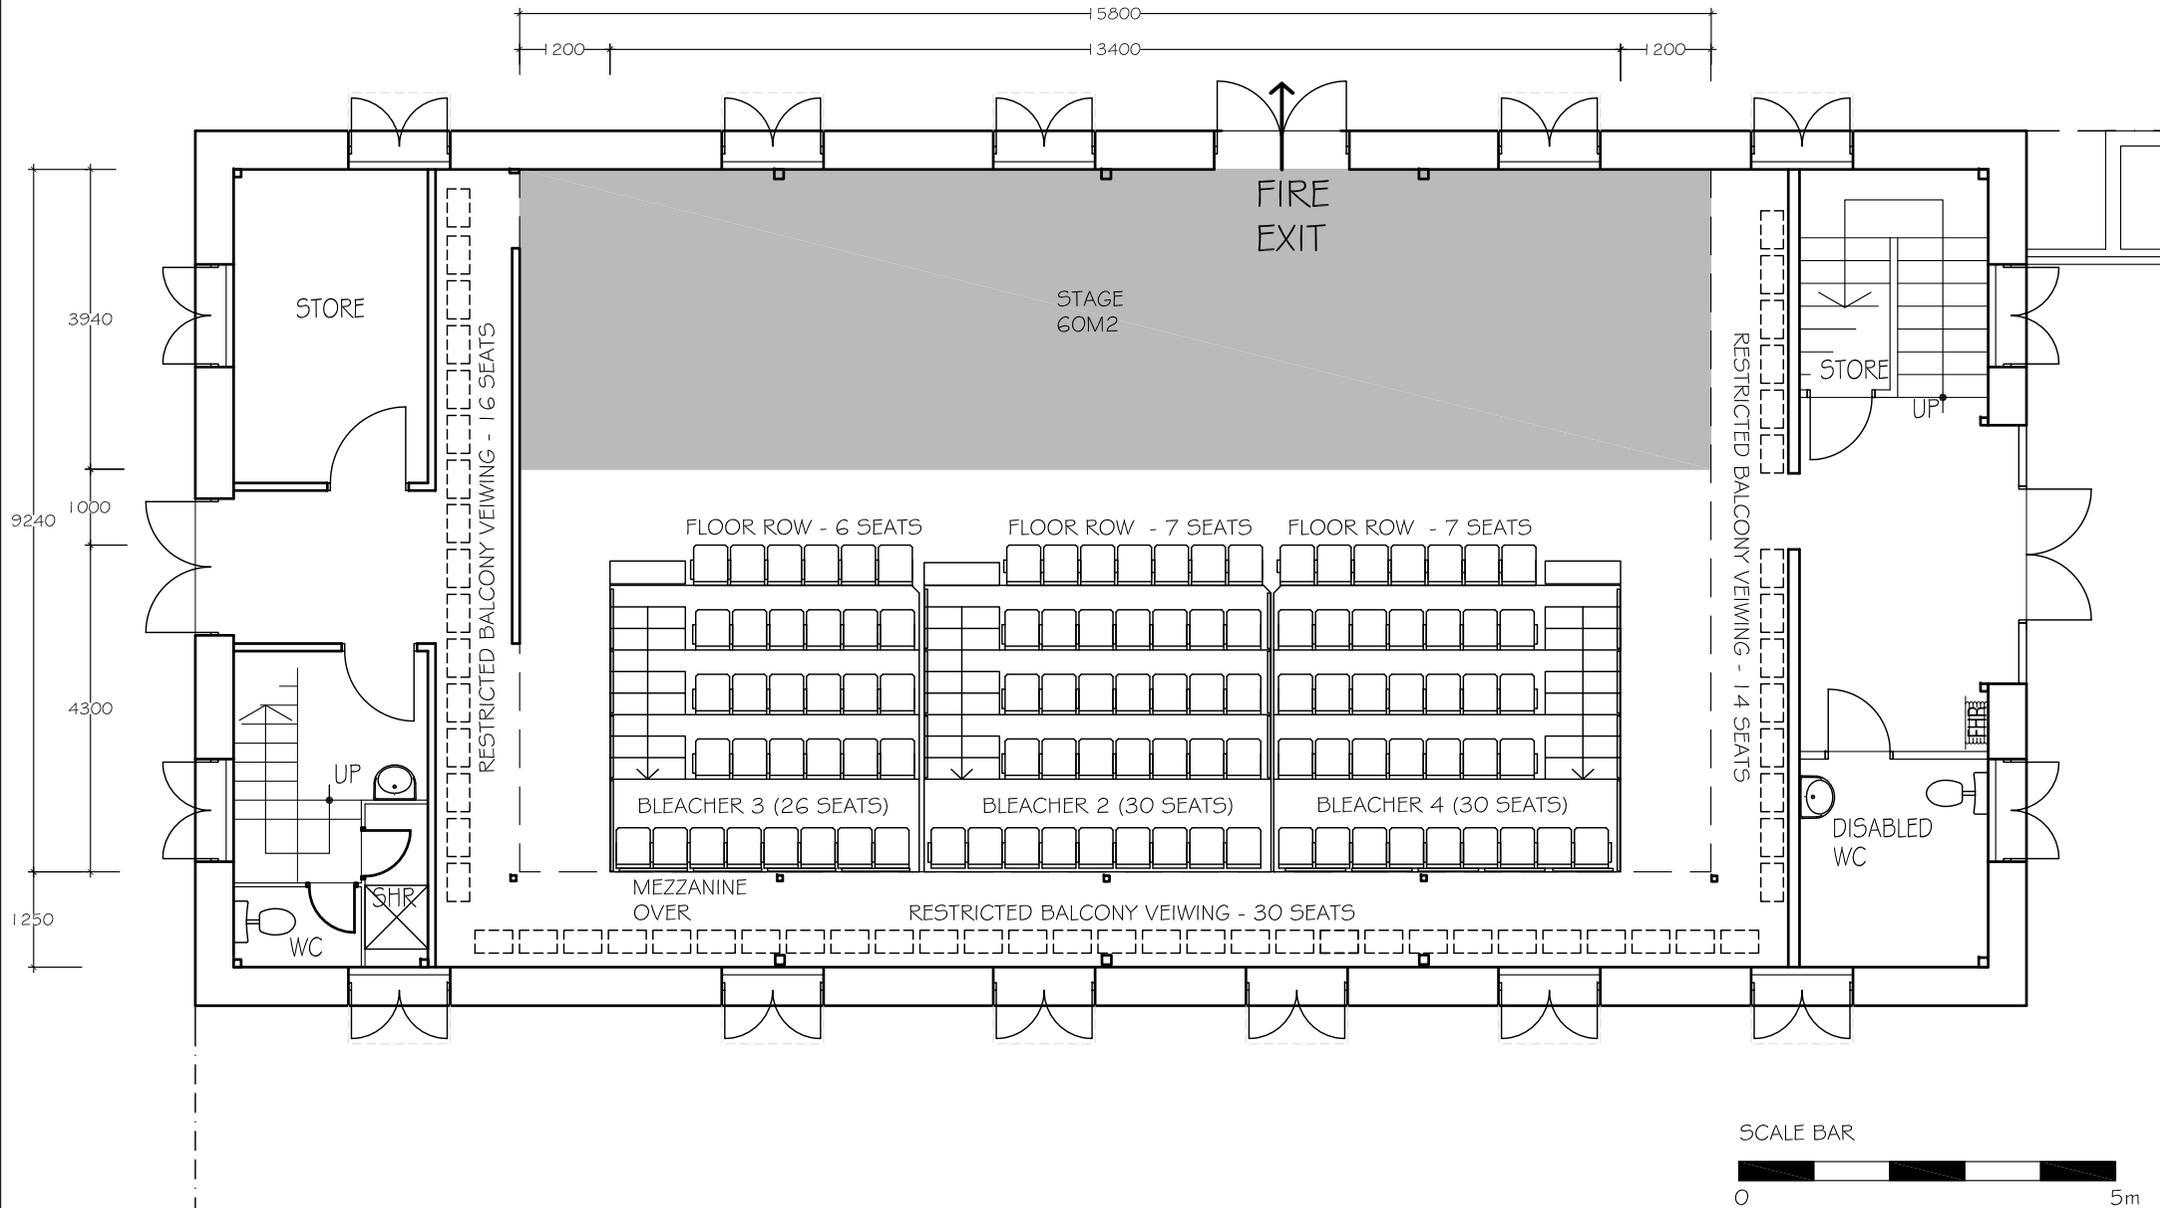


TITLE: BROWN'S MART THEATRE - SEATING LAYOUT 5  
 REV: 1 DATE: 28.3.15  
 SCALE: 1:100 at A4  
 For enquiries contact [venue@brownsmart.com.au](mailto:venue@brownsmart.com.au)

DRAWING NAME: SEATING LAYOUT 5B  
 DRAWING NUMBER:  
 BMT-SL-05B

NOTES  
 FIRE EXIT MUST BE KEPT CLEAR OF ALL OBSTRUCTIONS.  
 DIMENSIONS ARE ROUNDED OFF TO THE NEAREST 10mm.



# SEATING LAYOUT 6 - TOTAL 106 SEATS

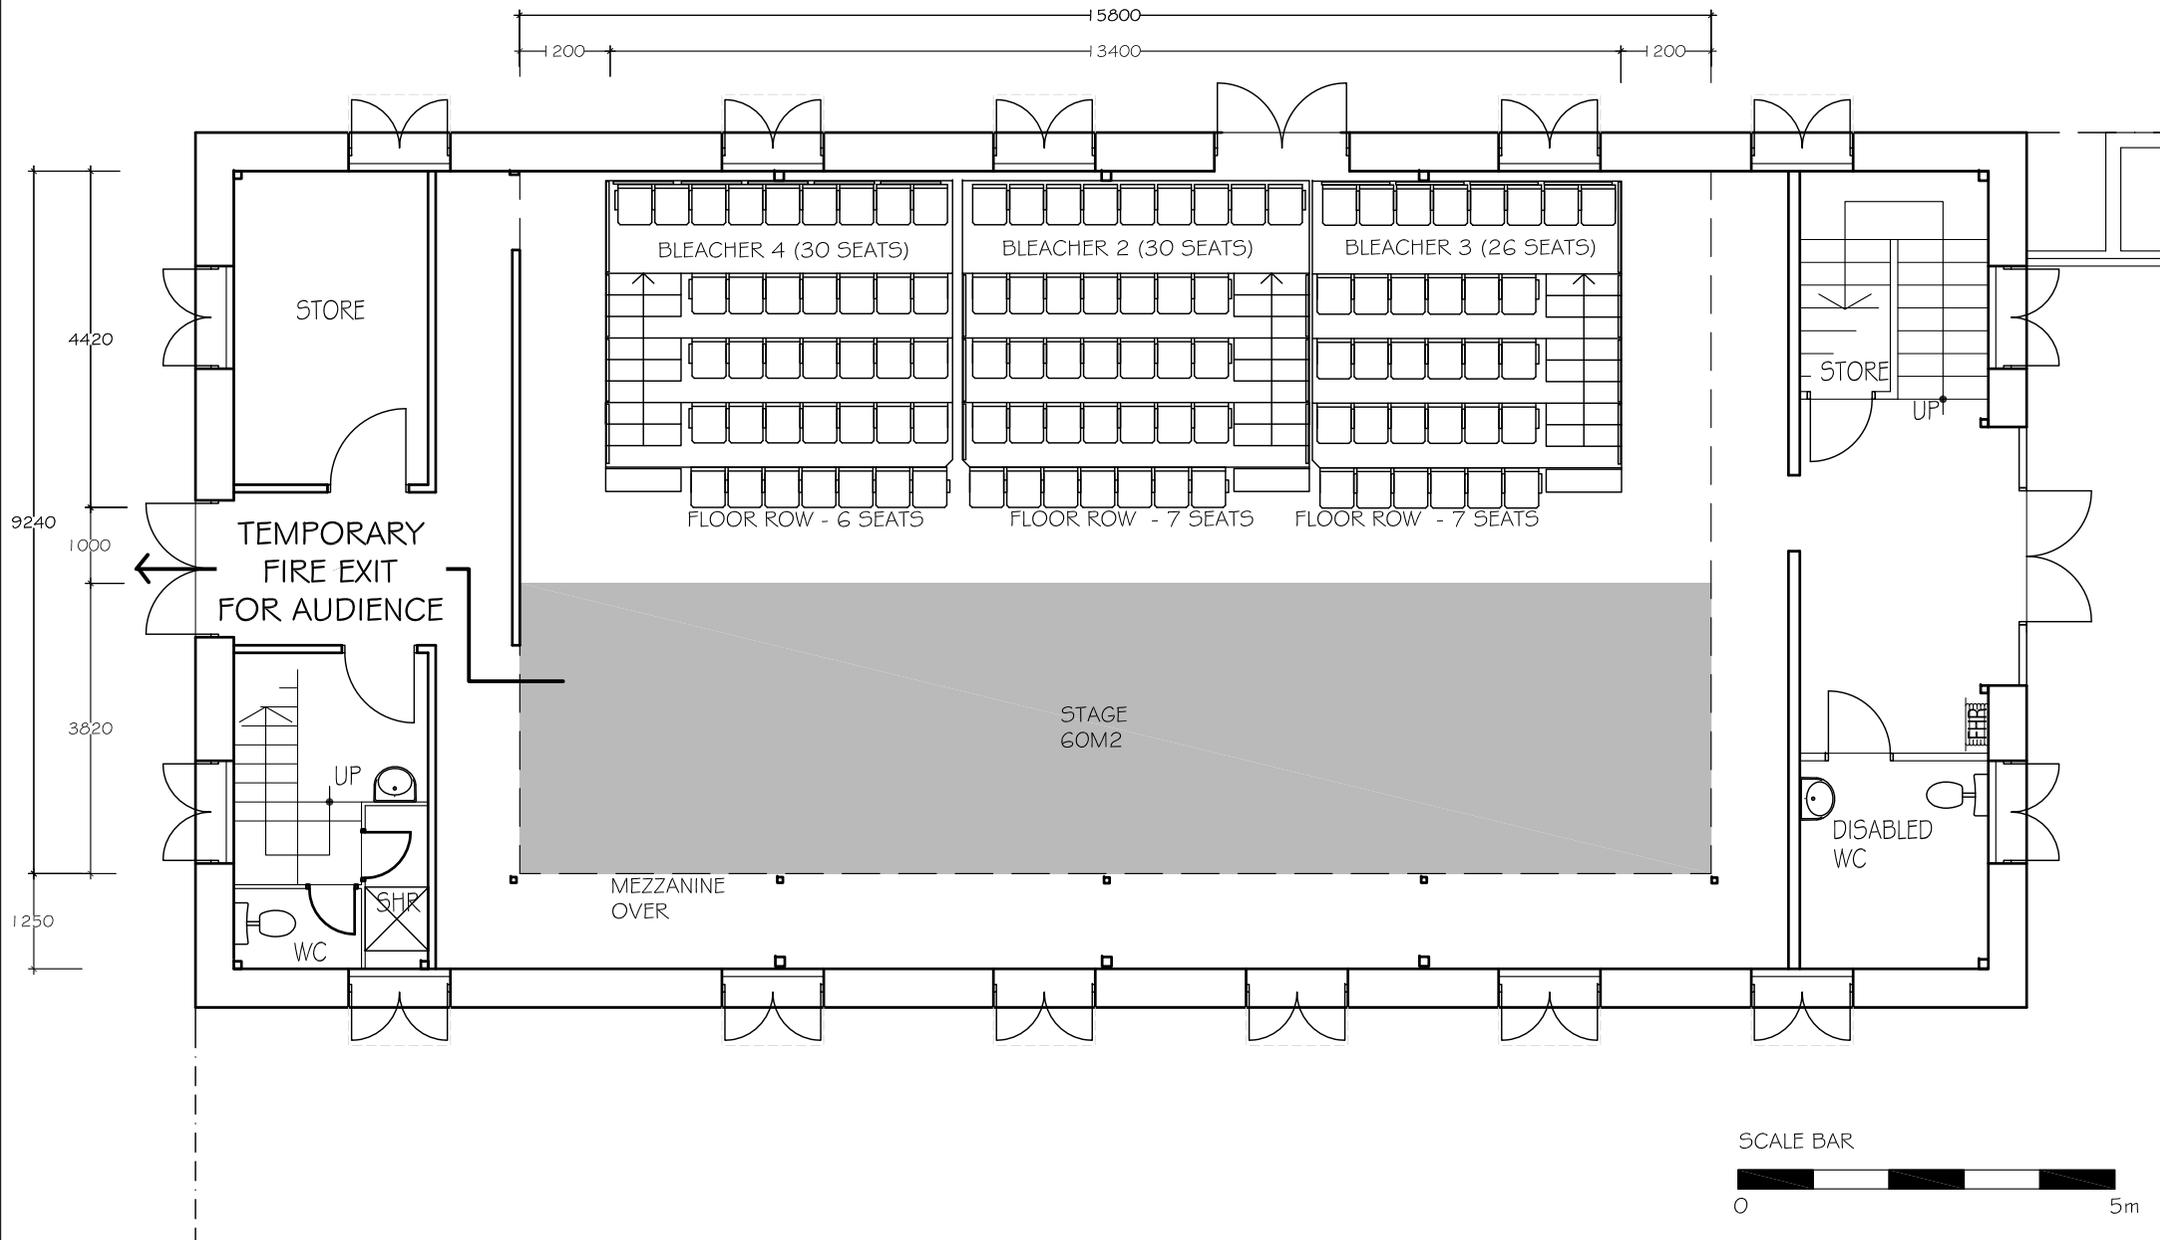


TITLE: BROWN'S MART THEATRE - SEATING LAYOUT 6  
 REV: 1 DATE: 28.3.15  
 SCALE: 1:100 at A4  
 For enquiries contact [venue@brownsmart.com.au](mailto:venue@brownsmart.com.au)

DRAWING NAME: SEATING LAYOUT 6  
 DRAWING NUMBER:  
**BMT-SL-06**

NOTES  
 FIRE EXIT MUST BE KEPT CLEAR OF ALL OBSTRUCTIONS.  
 DIMENSIONS ARE ROUNDED OFF TO THE NEAREST 10mm.



SEATING LAYOUT 7A - 69 SEATS + 14 BALCONY SEATS + 32 CABARET SEATS = TOTAL 115 SEATS

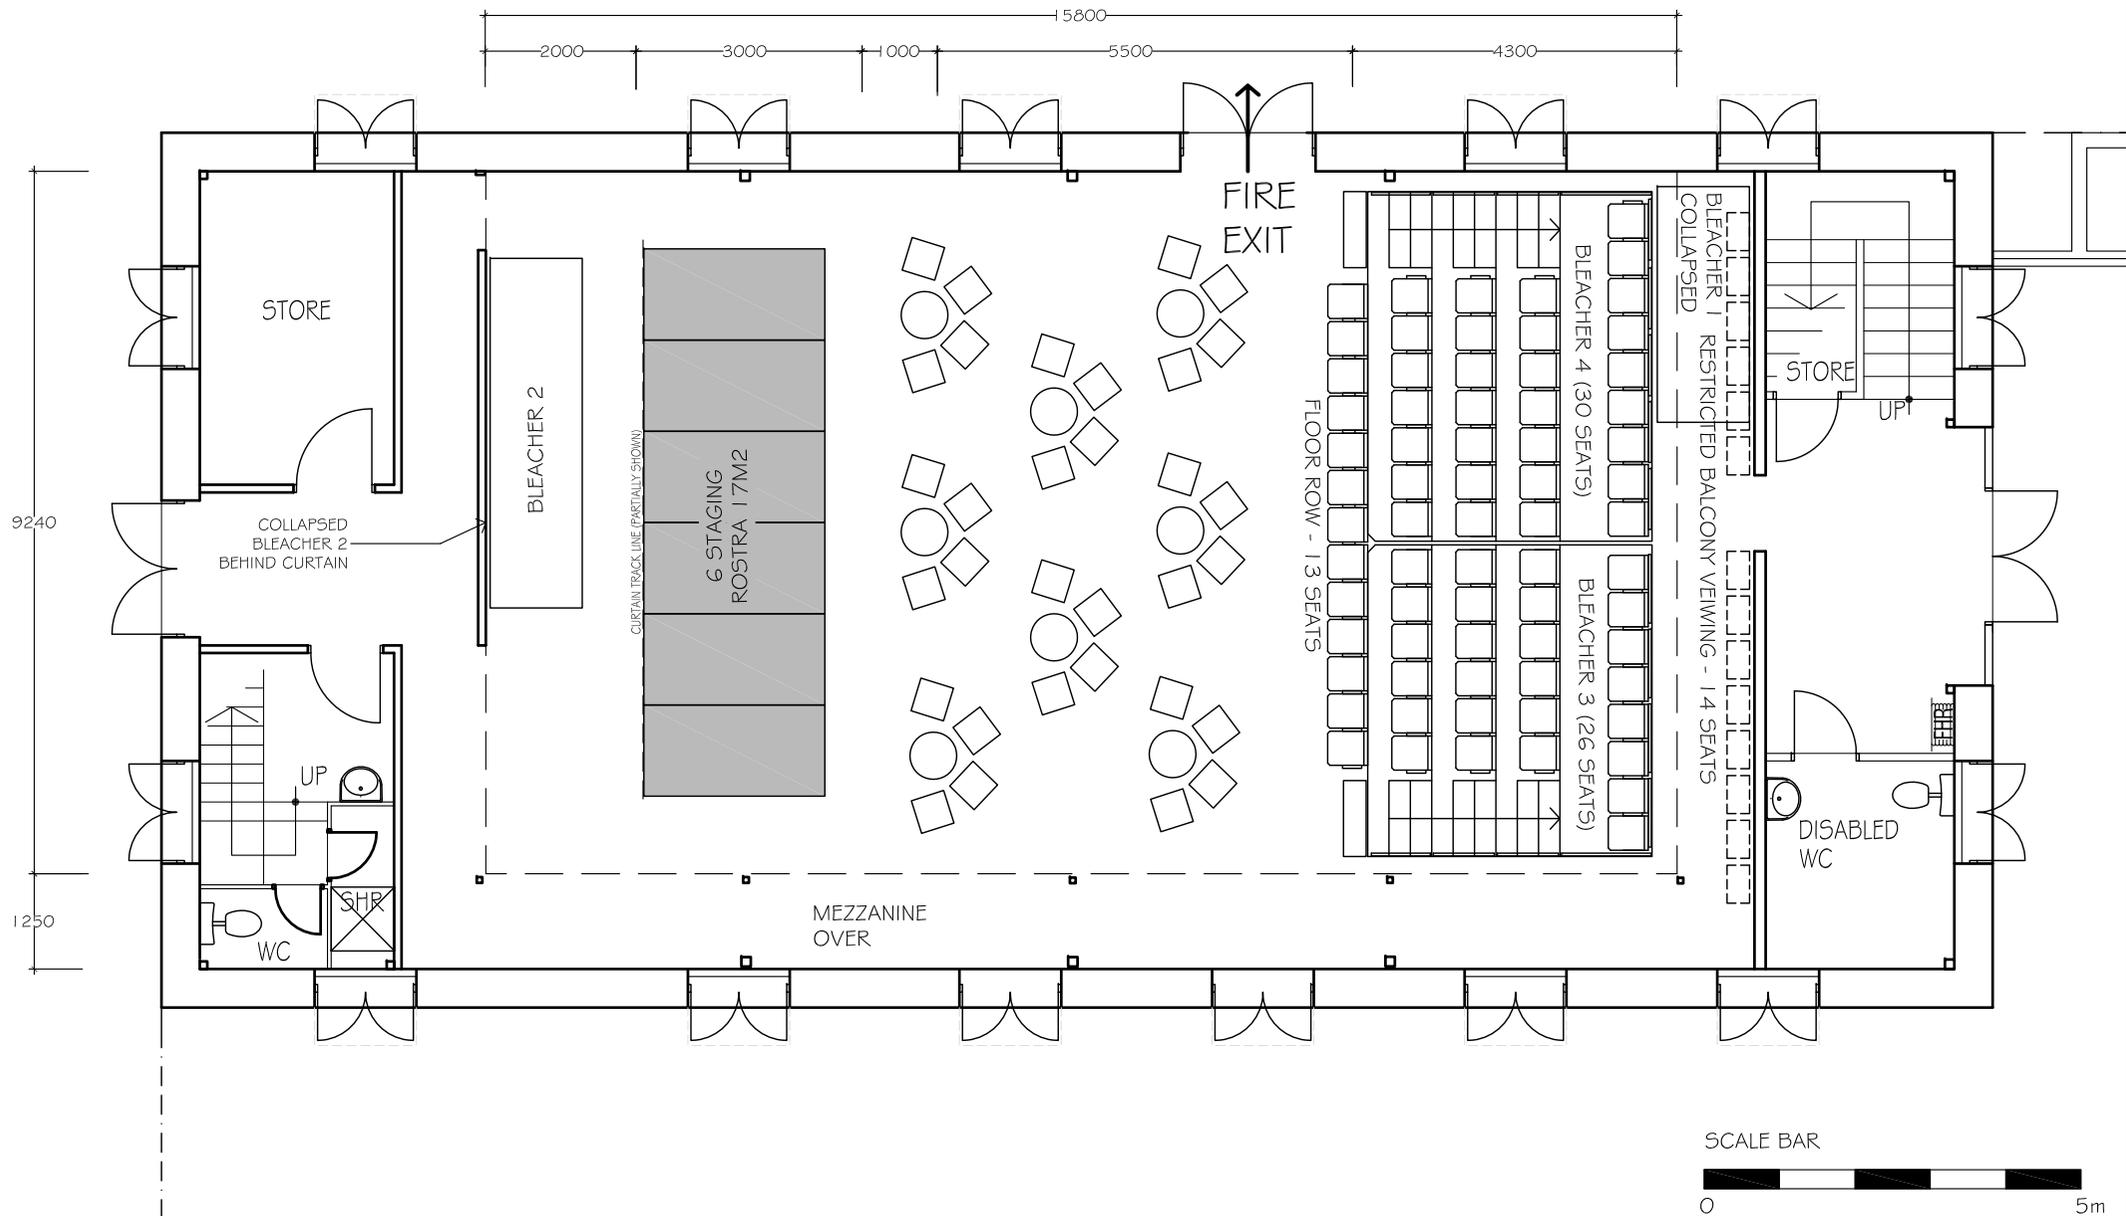


TITLE: BROWN'S MART THEATRE - SEATING LAYOUT 7A  
 REV: 1 DATE: 28.3.15  
 SCALE: 1:100 at A4  
 For enquiries contact [venue@brownsmart.com.au](mailto:venue@brownsmart.com.au)

DRAWING NAME: SEATING LAYOUT 7A  
 DRAWING NUMBER:  
 BMT-SL-07A

NOTES  
 FIRE EXIT MUST BE KEPT CLEAR OF ALL OBSTRUCTIONS.  
 DIMENSIONS ARE ROUNDED OFF TO THE NEAREST 10mm.



SEATING LAYOUT 7B - 69 SEATS + 14 BALCONY SEATS + 32 CABARET SEATS = TOTAL 115 SEATS

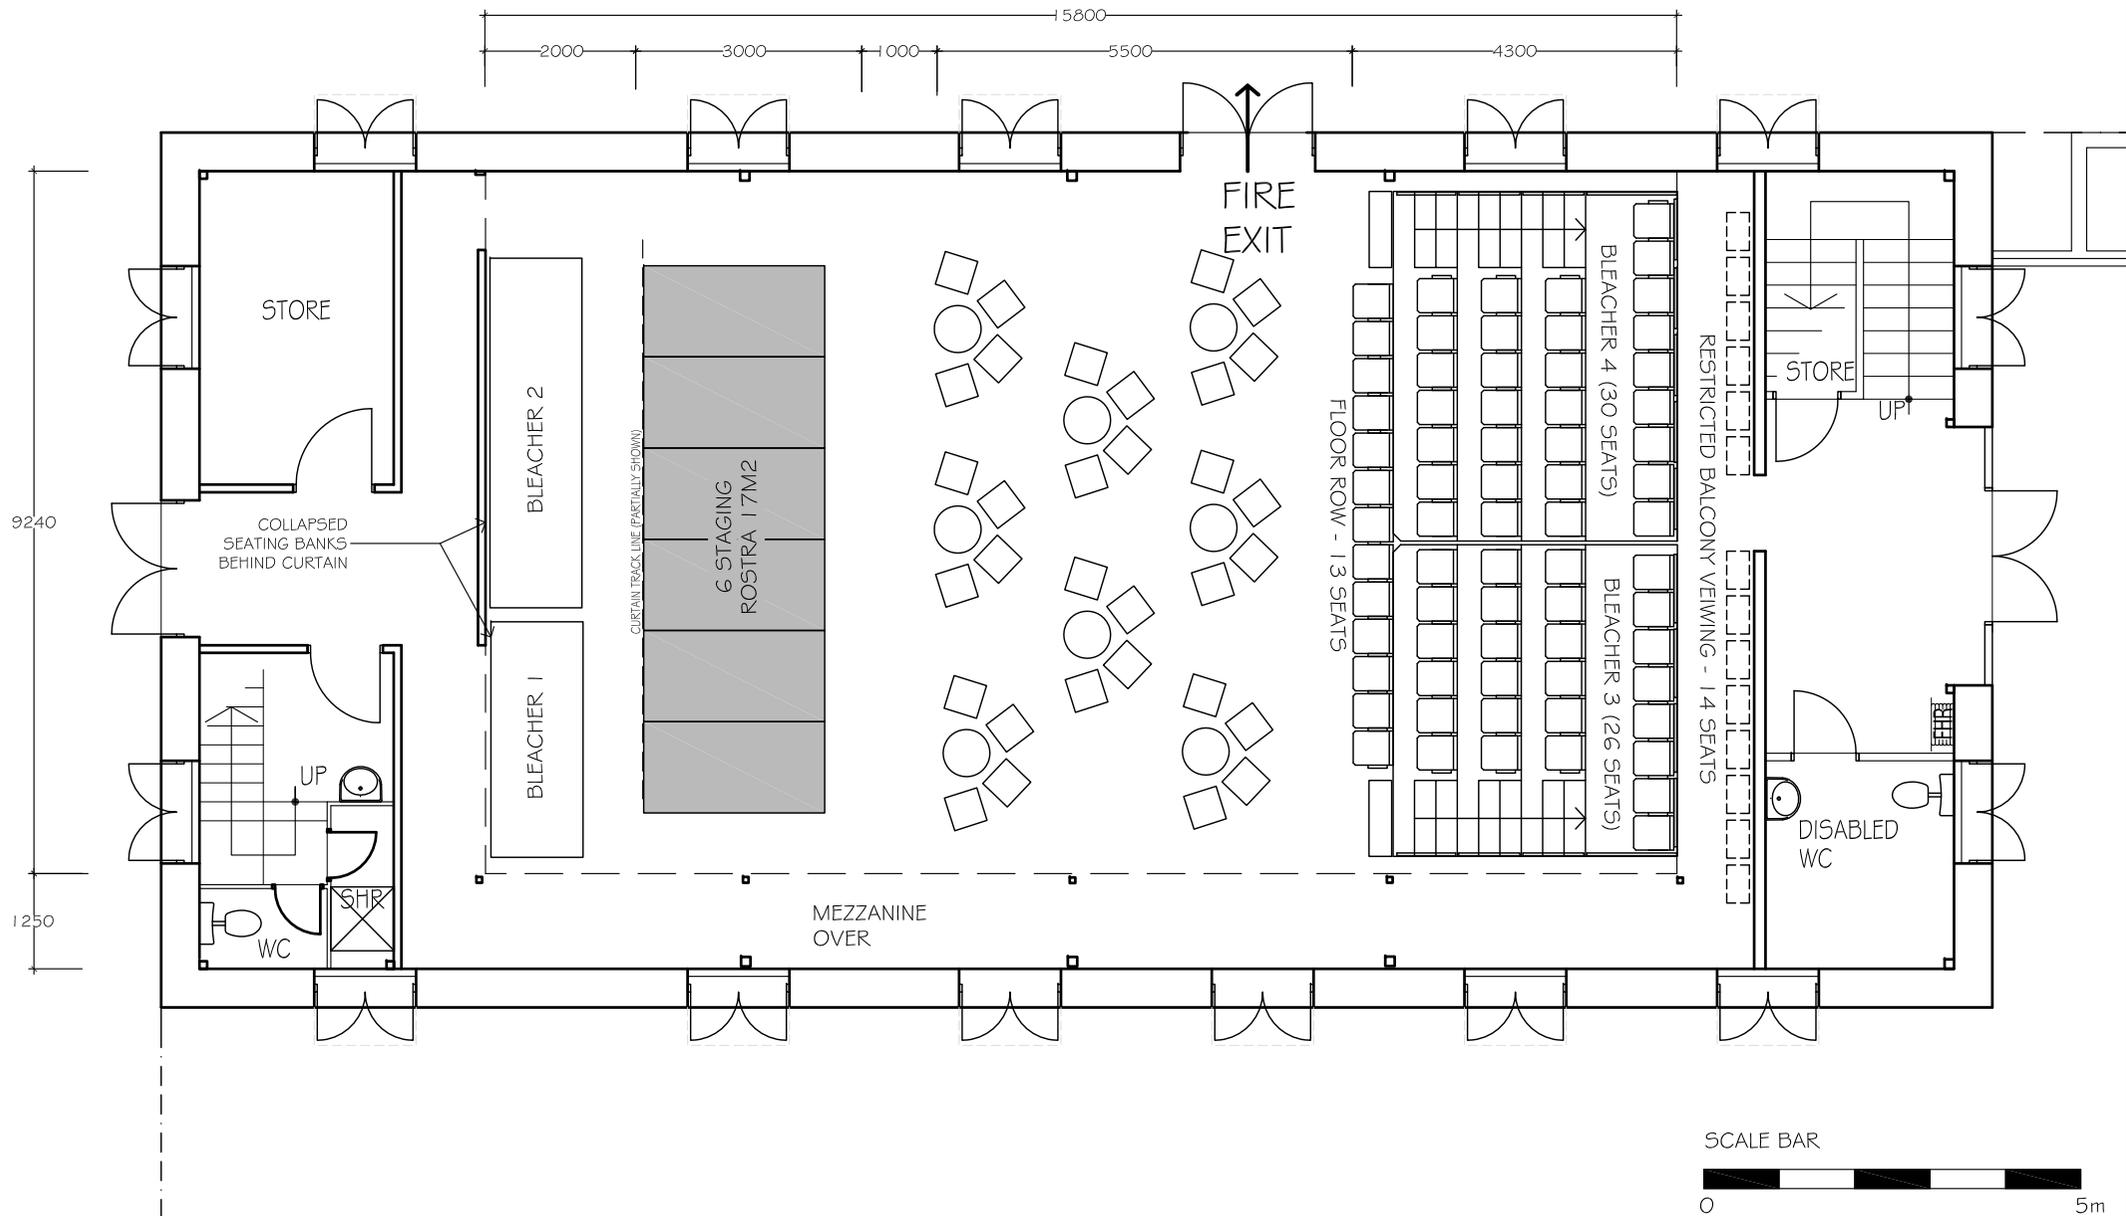

TITLE: BROWN'S MART THEATRE - SEATING LAYOUT 7B  
 REV: 1 DATE: 28.3.15  
 SCALE: 1:100 at A4  
 For enquiries contact venue@brownsmart.com.au

DRAWING NAME: SEATING LAYOUT 7B  
 DRAWING NUMBER:  
 BMT-SL-07B

NOTES  
 FIRE EXIT MUST BE KEPT CLEAR OF ALL OBSTRUCTIONS.  
 DIMENSIONS ARE ROUNDED OFF TO THE NEAREST 10mm.

